


NOTE : DO NOT SCALE DRAWINGS
 ANY DISCREPANCIES ARE TO BE REPORTED TO THE ARCHITECTS
 LARGER SCALE DRAWINGS ARE DEEMED TO TAKE PRECEDENCE
 OVER SMALLER SCALE DRAWINGS.

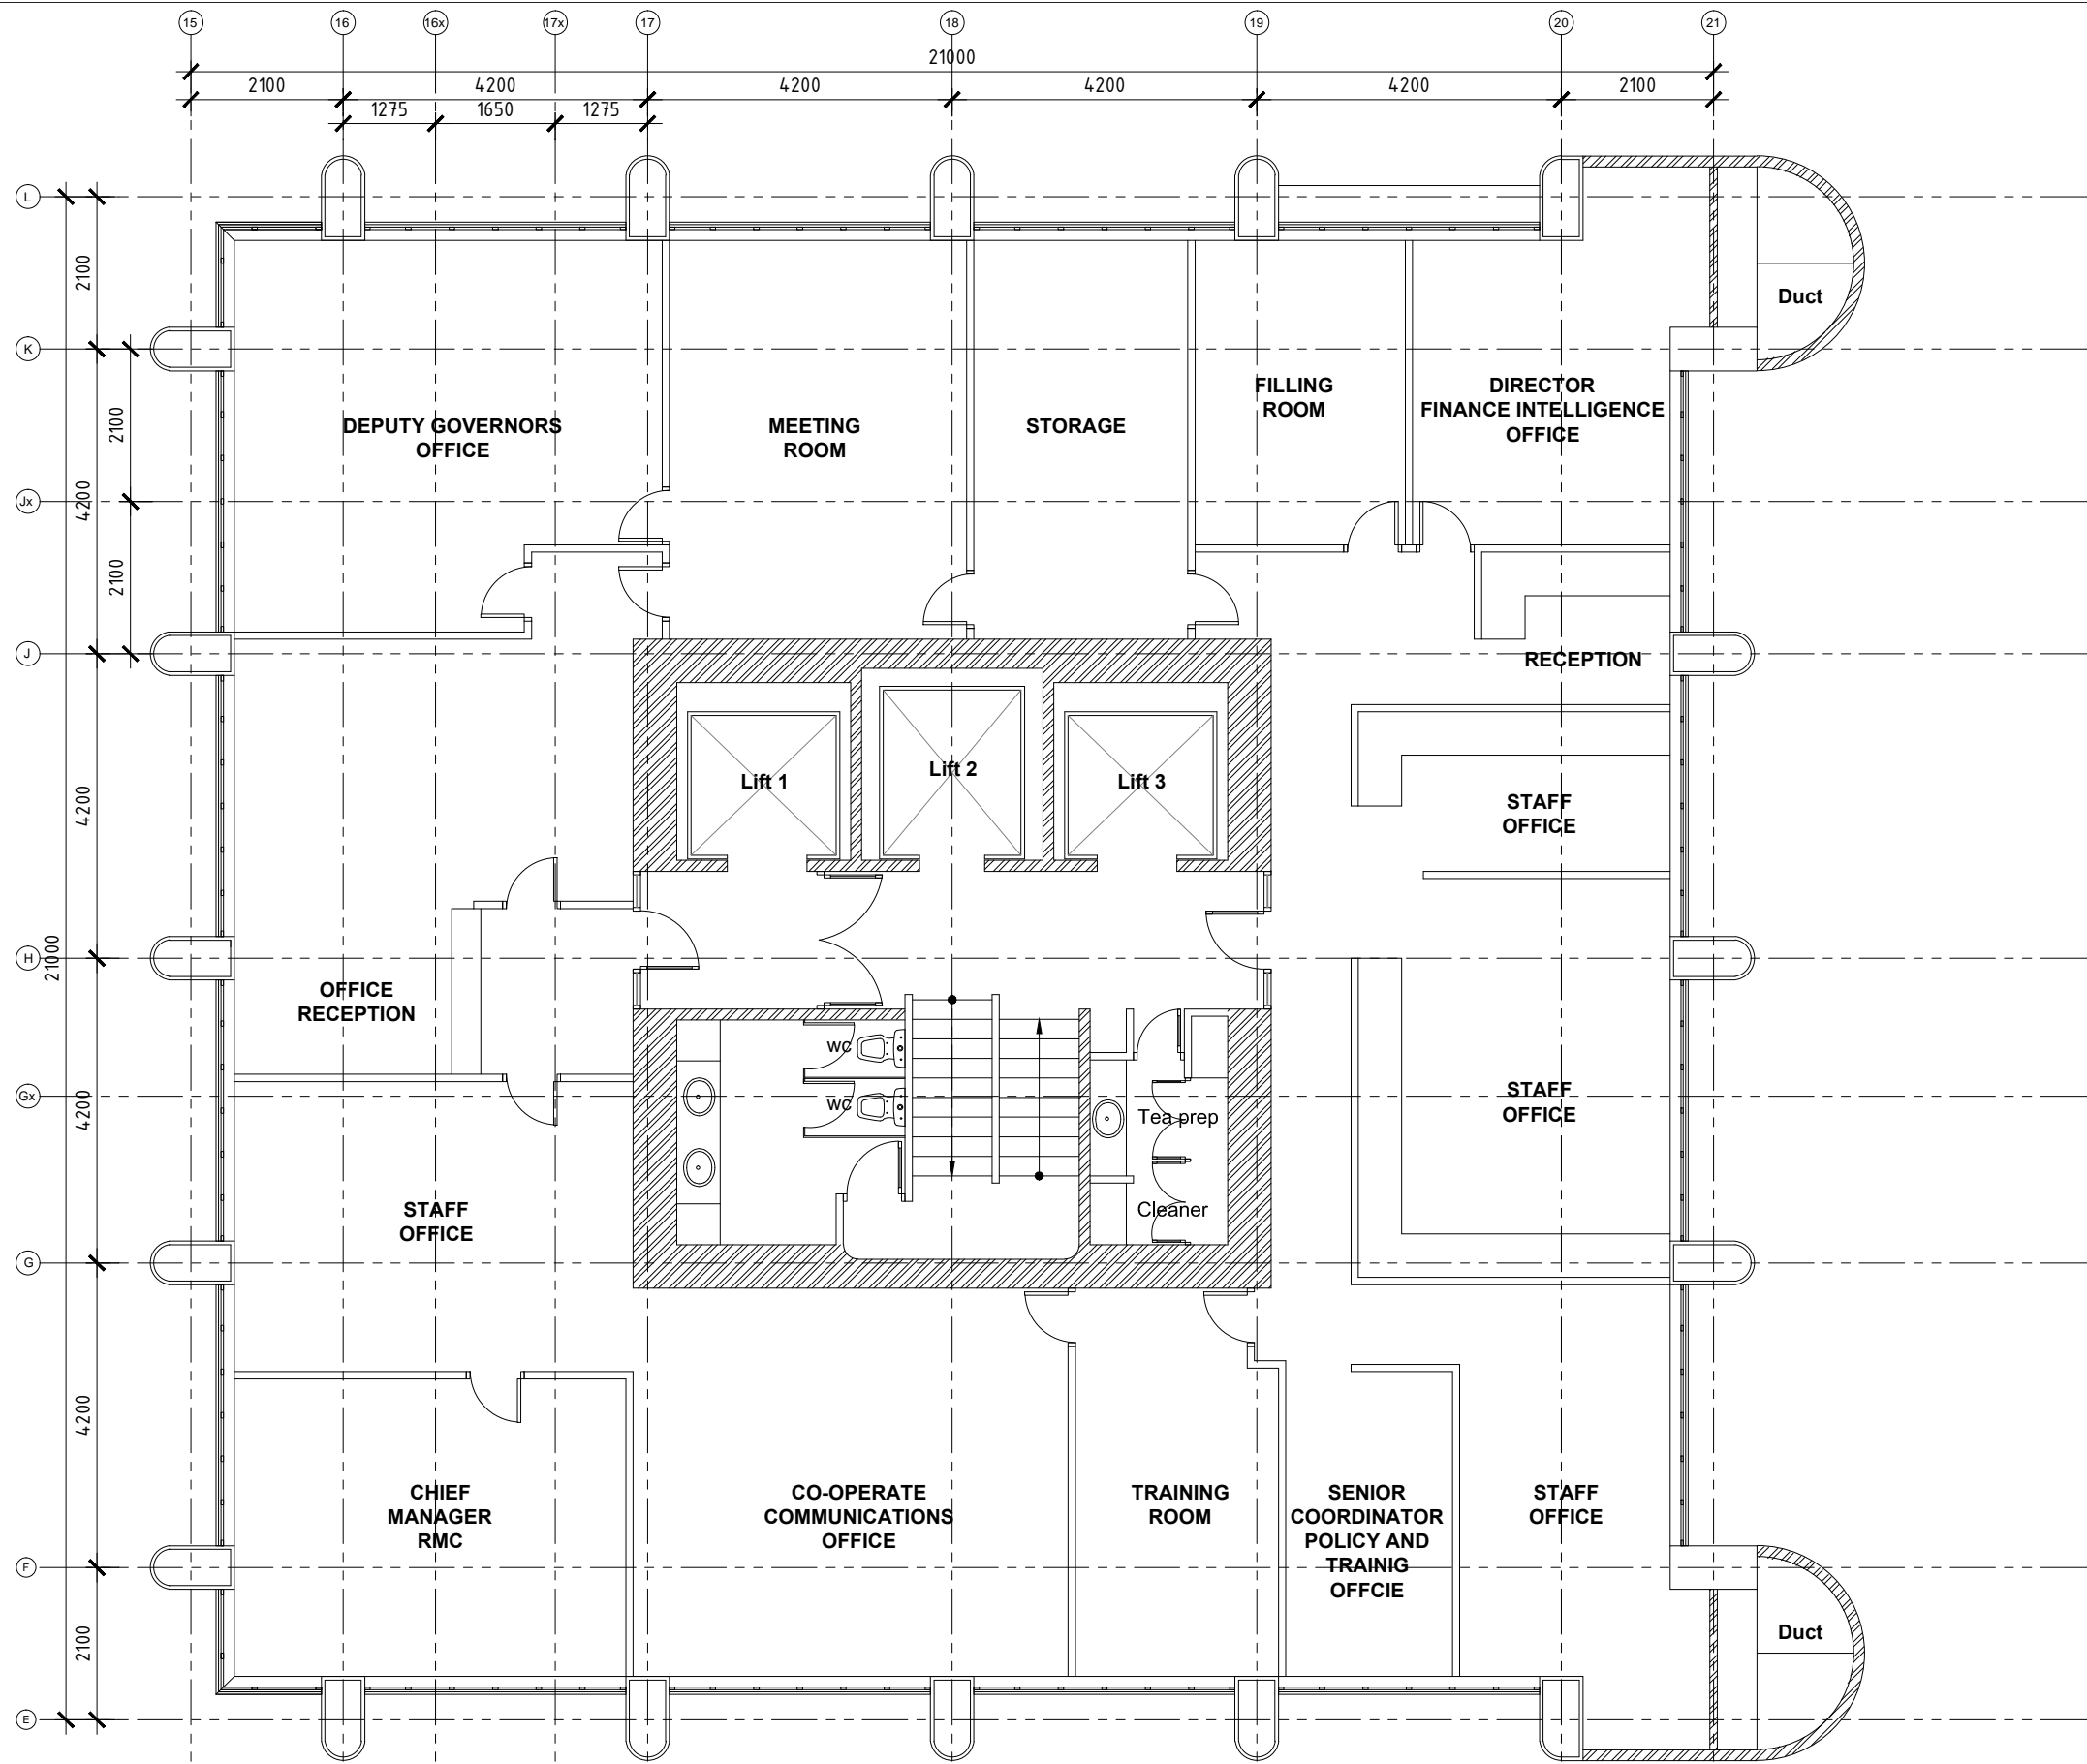

Rev.	DATE	Description	By
		Revision 3	TB


CLIENT:

RESERVE BANK OF FIJI
 Reserve Bank Building, Pratt Street, Suva, Fiji.
 Facsimile: (677) 330 2094 Telephone: (677) 331 2666 Email: info@rbf.gov.fj

PROJECT: **Reserve Bank of Fiji
 Tower 5
 FIU Office Fit - Out Plan**

BD **BLANCO DRAFTING & DESIGN**
 Specialize in Architectural, Structural & Services
 Drafting design
 P.O. BOX 4540, Samabula, Suva.
 Business License #: 1556 / 15
 PH: 9053295 / 9876140
 E-mail : gmbelene91@gmail.com

© Copyright - BLANCO DESIGN
 No part of this document may be reproduced, stored in a retrieval system in any form or transmitted by any means without prior permission in writing of Blanco Design.

 	DATE: Sept '2023
	SCALE: 1:100
	DRAWN: TB
	CHECKED: TB
CAD DRAWING DO NOT ALTER MANUALLY	DESIGN: TB

SHEET TITLE
**Level T5 Existing Floor Plan
 FIU Department**

Ref No:	DRAWING NUMBER	REVISION
	A.01	