




NOTE : DO NOT SCALE DRAWINGS
 ANY DISCREPANCIES ARE TO BE REPORTED TO THE ARCHITECTS
 LARGER SCALE DRAWINGS ARE DEEMED TO TAKE PRECEDENCE
 OVER SMALLER SCALE DRAWINGS.

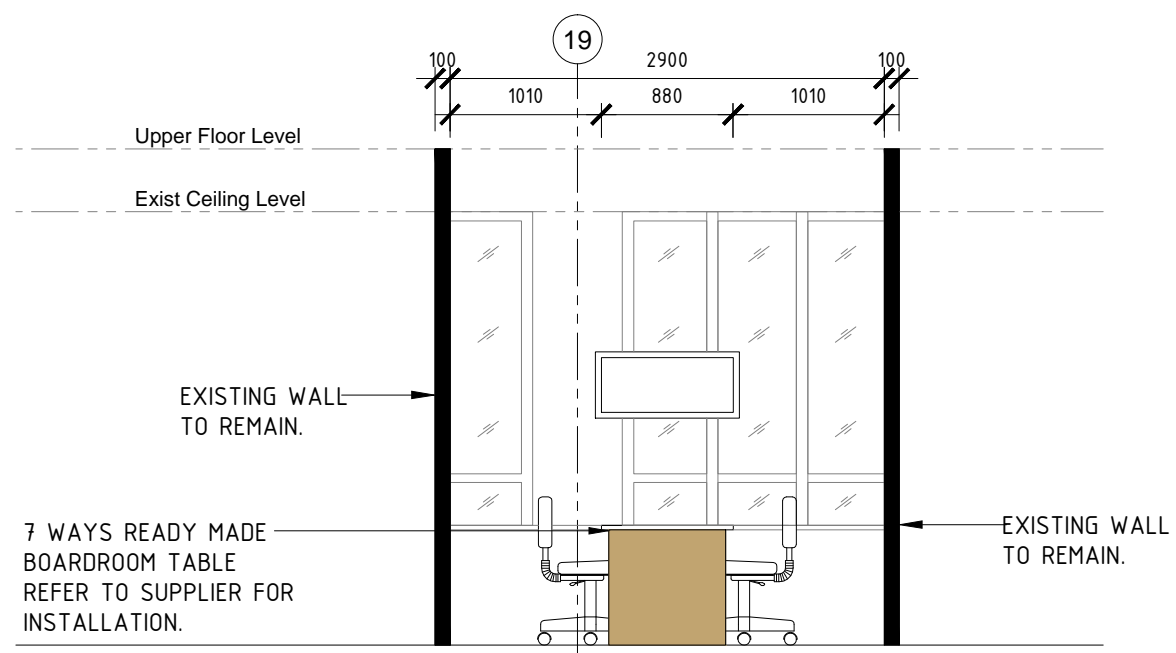

2 FIU Boardroom Front Elevation
 A.01 Level - (t5 floor) scale:1:50 @ A3

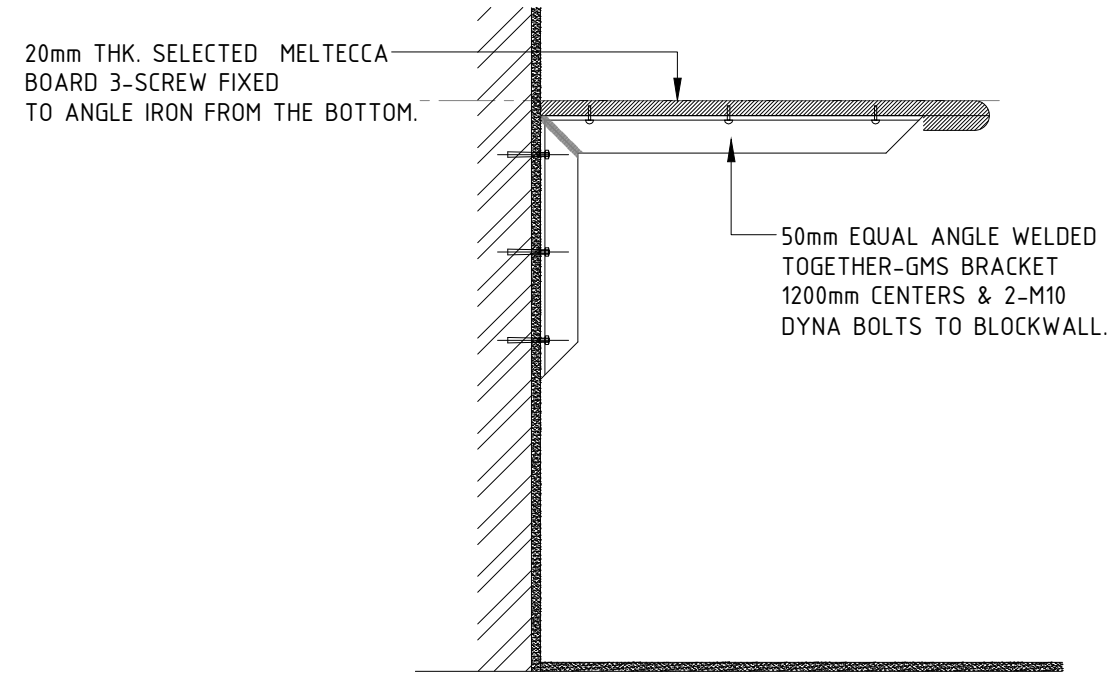

3 SHELVES DETAIL
 (Level t5 floor) scale:1:10 @ A3

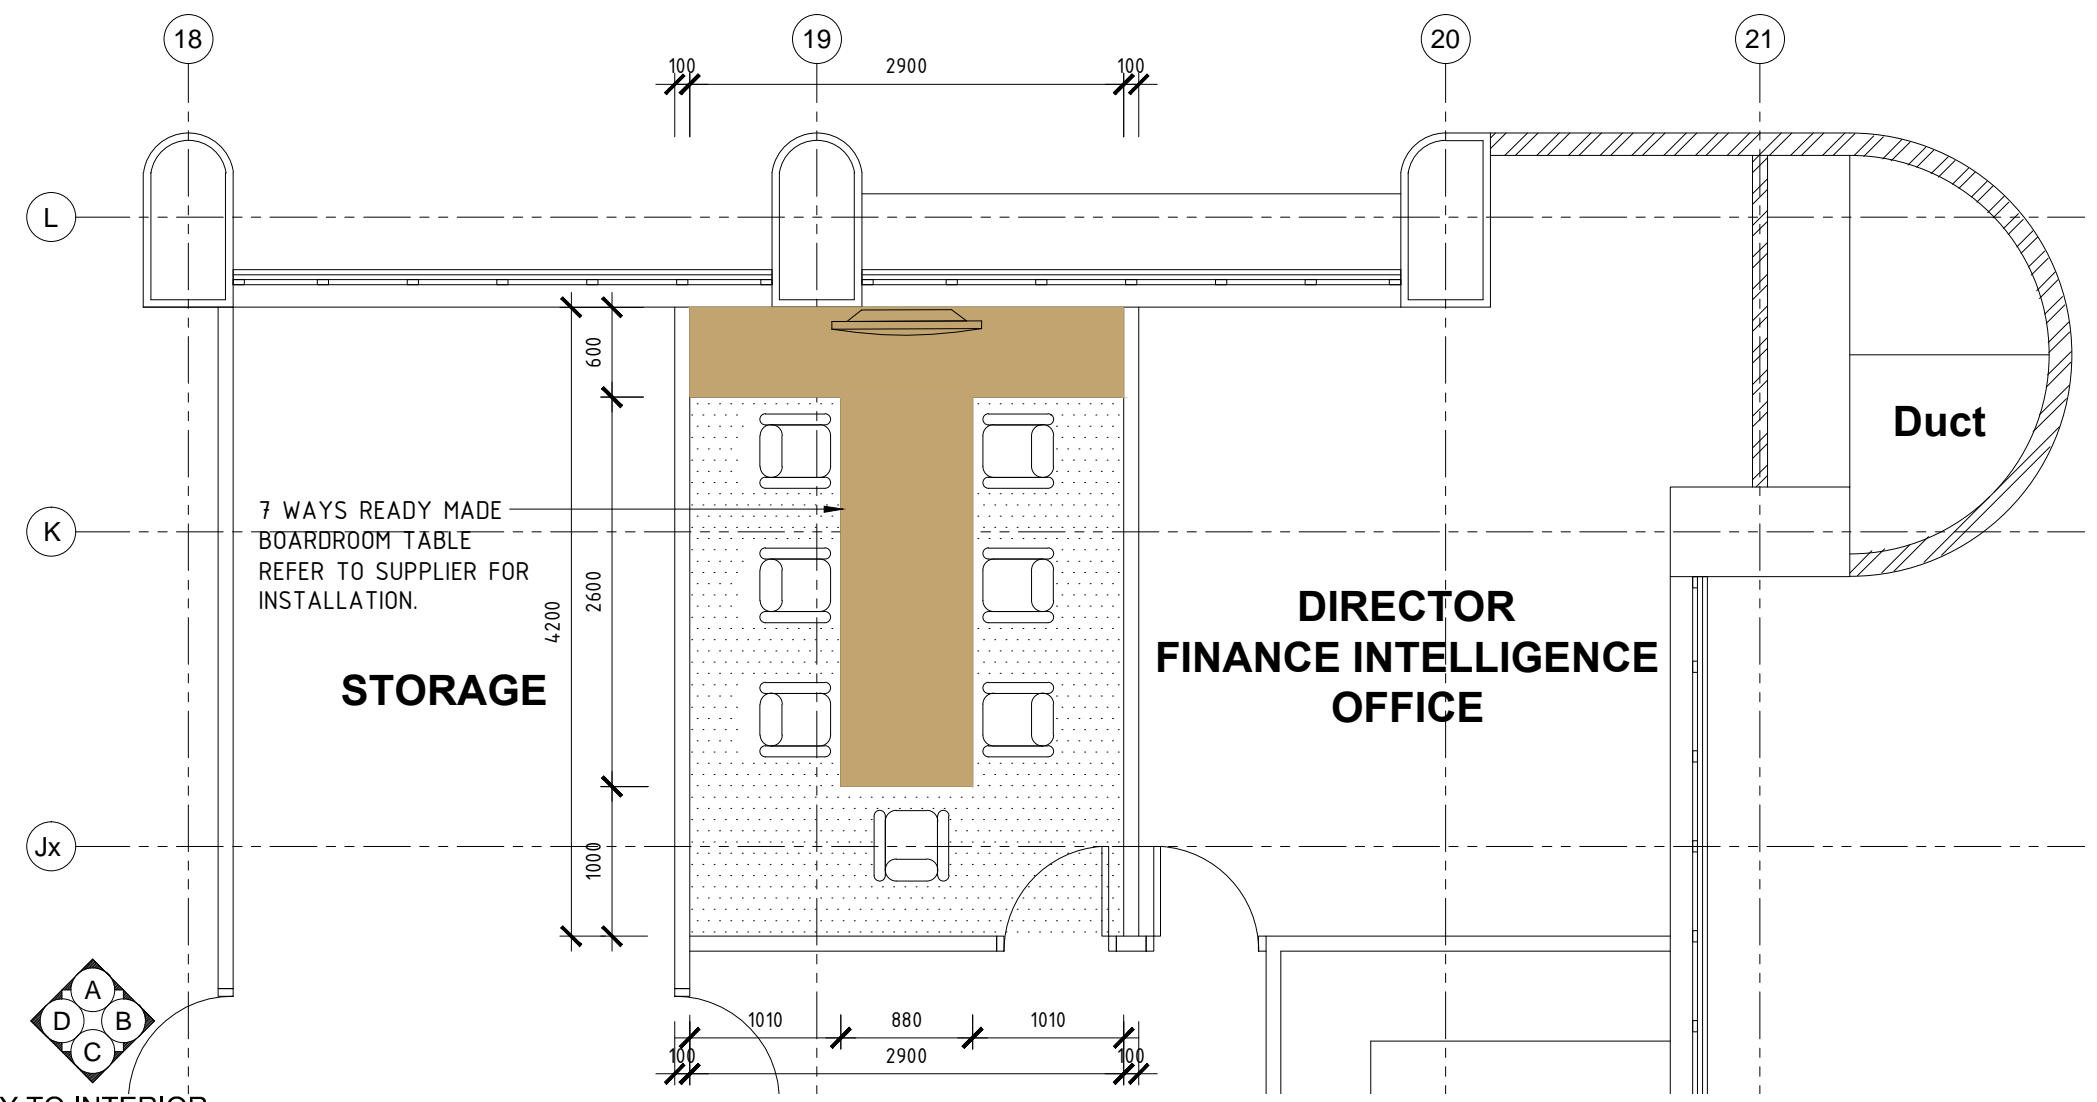

1 FIU Boardroom Enlarge plan
 A.01 Level - (t5 floor) scale:1:50 @ A3

Rev.	DATE	Description	By
		Revision 3	TB

CLIENT:

RESERVE BANK OF FIJI
 Reserve Bank Building, Pratt Street, Suva, Fiji.
 Facsimile: (677) 330 2094 Telephone: (677) 331 2688 Email: info@rbf.gov.fj

PROJECT: Reserve Bank of Fiji
 Tower 5
 FIU Office Fit - Out Plan

BD **BLANCO DRAFTING & DESIGN**
 Specialize in Architectural, Structural & Services
 Drafting design

P.O. BOX 4540, Samabula, Suva.
 Business License #: 1556 / 15
 PH: 9053295 / 9876140
 E-mail : gmbelene91@gmail.com

© Copyright - BLANCO DESIGN
 No part of this document may be reproduced, stored in a retrieval system in any form or transmitted by any means without prior permission in writing of Blanco Design.

	DATE:	Sept '2023	
	SCALE:	1:50	
	DRAWN:	TB	
	CHECKED:	TB	
CAD DRAWING DO NOT ALTER MANUALLY		DESIGN:	TB

SHEET TITLE

**Level T5 Enlarge Floor Plan
 Elevation
 FIU Department**

Ref No:	DRAWING NUMBER	REVISION
	A.04	