



1 Manager /Staff RMC Plan (Opt 2)  
A.01 Level - (t5 floor) scale1:50 @ A3

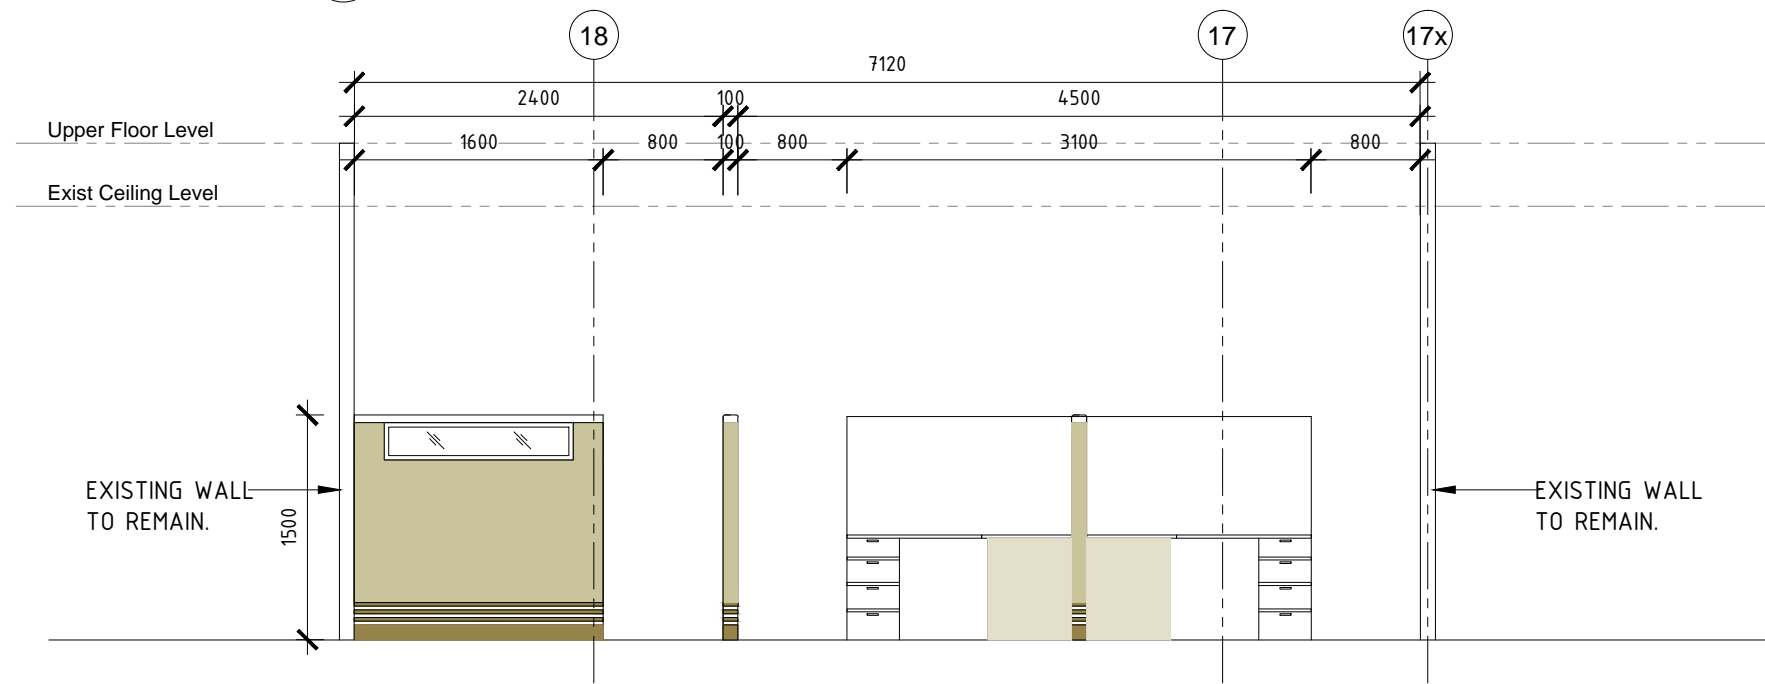

2 Manager /Staff RMC Front Elevation C (Opt 2)  
A.01 Level - (t5floor) scale1:50 @ A3

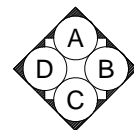

KEY TO INTERIOR  
ELEVATION

NOTE : DO NOT SCALE DRAWINGS  
ANY DISCREPANCIES ARE TO BE REPORTED TO THE ARCHITECTS  
LARGER SCALE DRAWINGS ARE DEEMED TO TAKE PRECEDENCE  
OVER SMALLER SCALE DRAWINGS.

### LEGEND

- EXISTING CONC. WALLS WITH GRENOSITE FINISH
- EXISTING WALLS TO REMAIN
- NEW 1500 HGT GIB-WALLS REFER TO DETAIL

Rev.	DATE:	Description	By.
		Revision 3	TB

CLIENT:

**RESERVE BANK OF FIJI**  
Reserve Bank Building, Pratt Street, Suva, Fiji.  
Facsimile: (679) 330 2094 Telephone: (679) 331 3611 Email: info@rbf.gov.fj

PROJECT:


**Reserve Bank of Fiji  
Tower 5  
Office Fit - Out Plan**

**BD** **BLANCO DRAFTING & DESIGN**  
Specialize in Architectural , Structural & Services  
Drafting design

P.O.BOX 4540,  
Samabula,  
Suva.

Business License #: 1556 / 15  
PH:  
Mobile : 9053295 / 9876140  
E-mail : jmbelena91@gmail.com

© Copyright - BLANCO DESIGN  
No part of this document may be reproduced, stored in a retrieval  
system in any form or transmitted by any means without prior  
permission in writing of Blanco Design.

	DATE:	jan '2023	
	SCALE:	1:50	
	DRAWN:	TB	
	CHECKED:	TB	
CAD DRAWING DO NOT ALTER MANUALLY		DESIGN:	TB

SHEET TITLE

**Level T5 Enlarge Floor Plan  
Elevation  
RMC Department**

Ref No:	DRAWING NUMBER	REVISION
	<b>A.05</b>	