




NOTE : DO NOT SCALE DRAWINGS
ANY DISCREPENCIES ARE TO BE REPORTED TO THE ARCHITECTS
LARGER SCALE DRAWINGS ARE DEEMED TO TAKE PRECEDENCE
OVER SMALLER SCALE DRAWINGS.

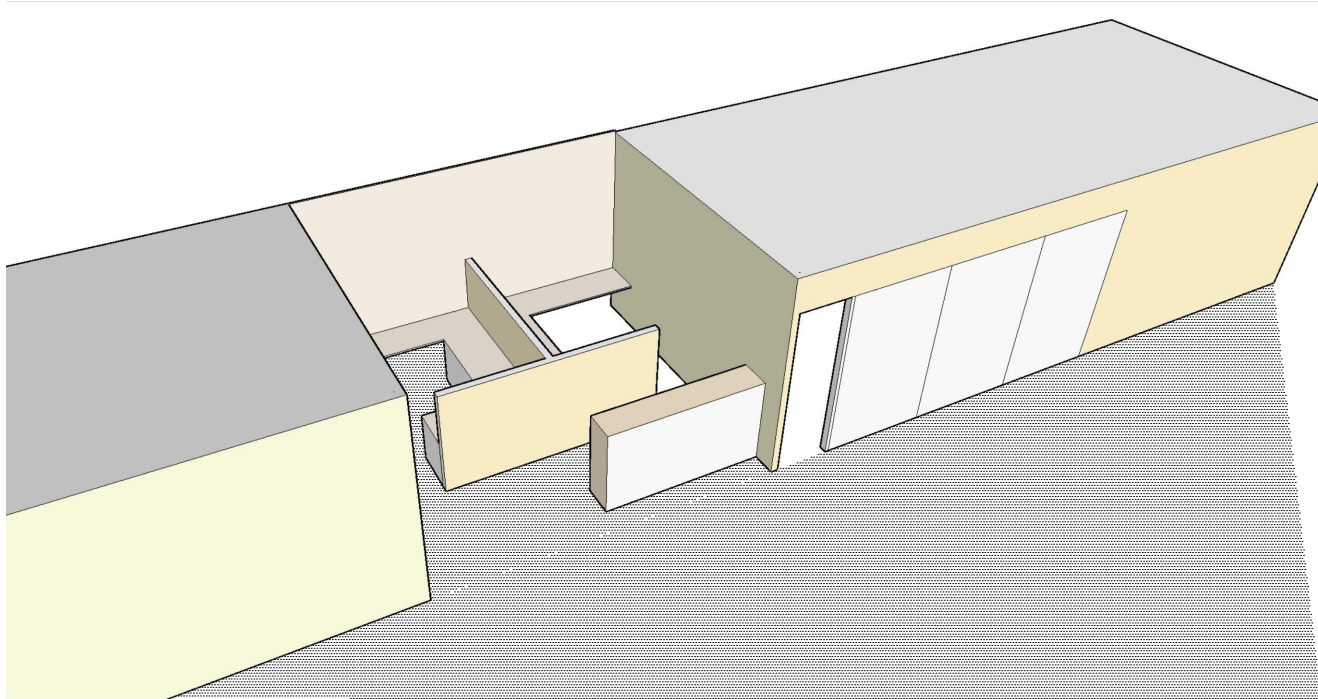

1 3d Aerial View 1
A.01 Level - (t6 floor) scale : nts @ A3

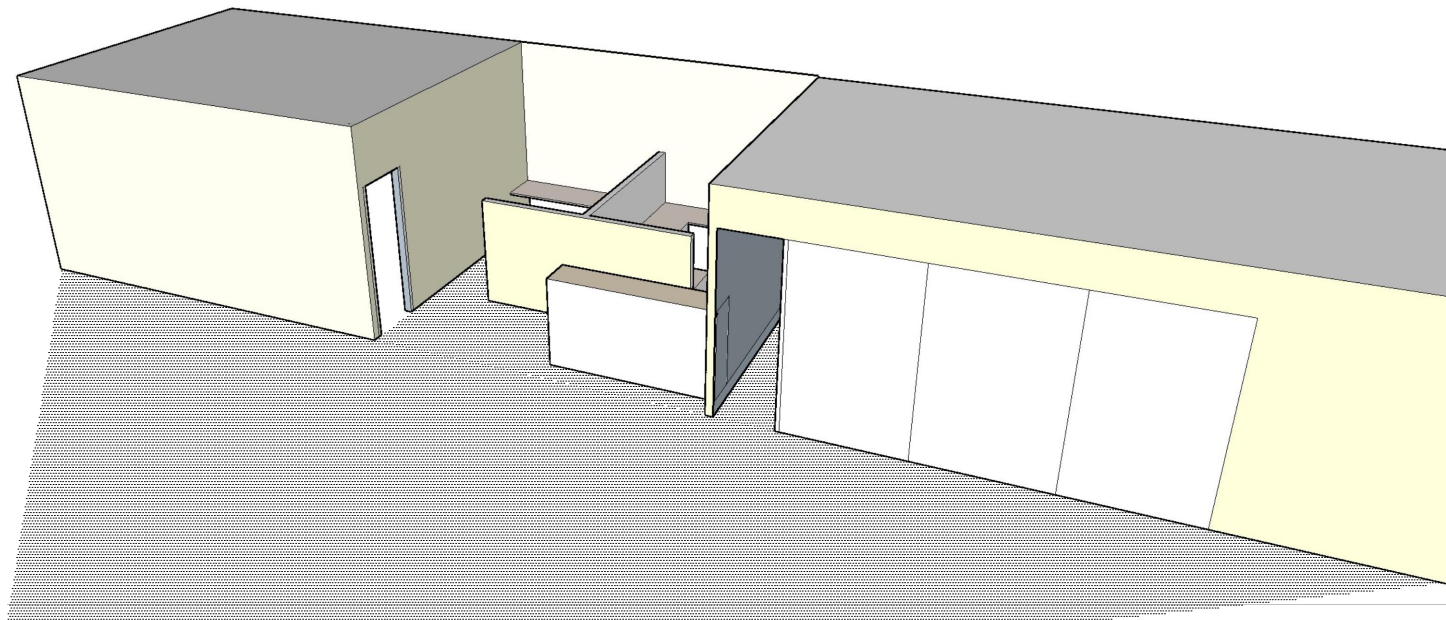

2 3d Aerial View 2
A.01 Level - (t6 floor) scale : nts @ A3

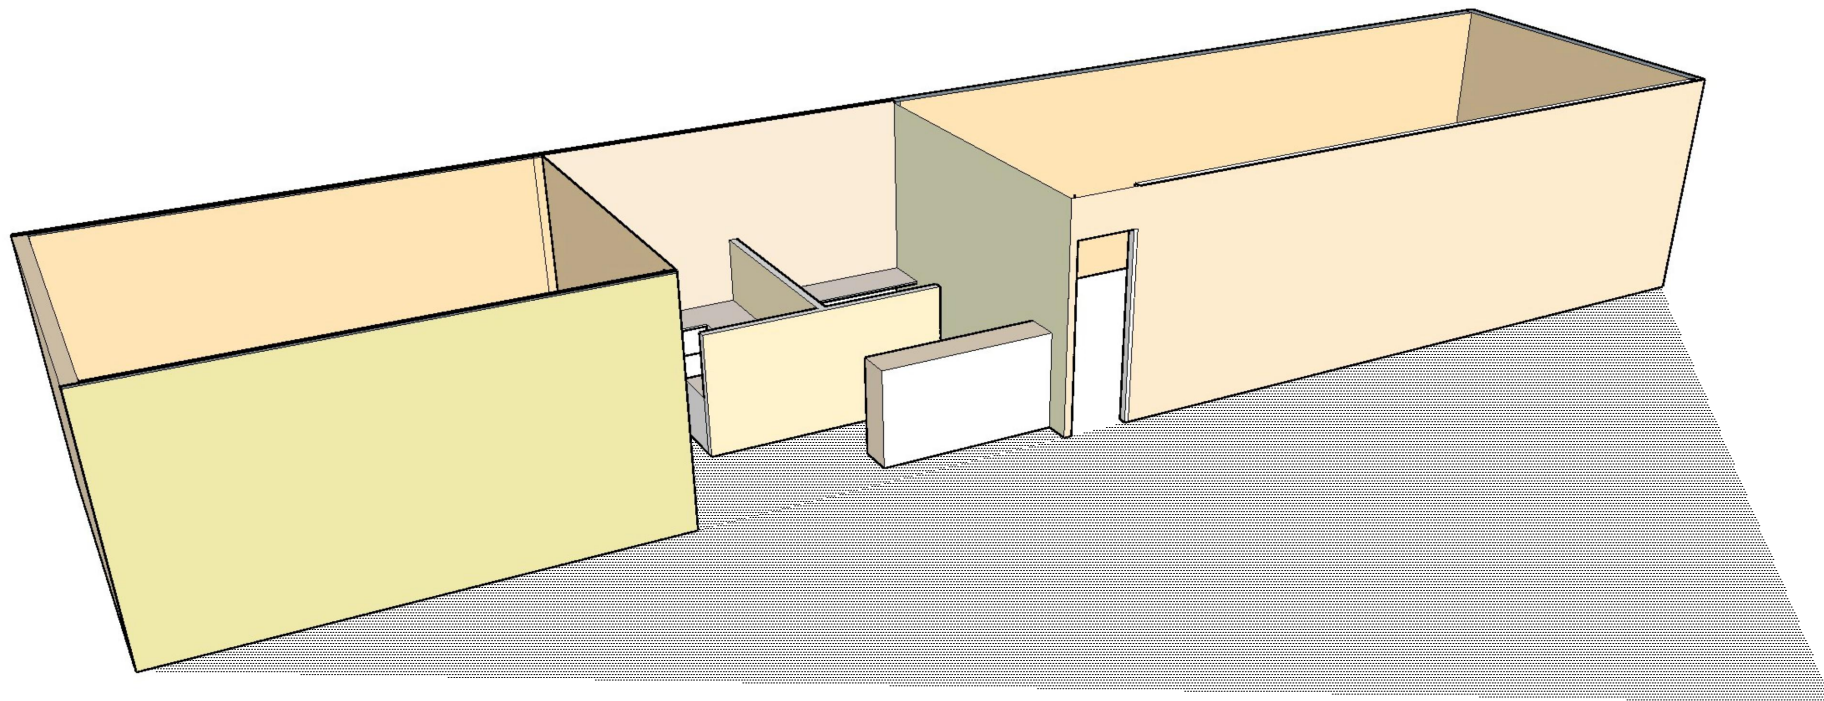

3 3d Aerial View opt 2
A.01 Level - (t6 floor) scale : nts @ A3

Rev.	DATE:	Description	By.
		Revision 3	TB

CLIENT:

RESERVE BANK OF FIJI
Reserve Bank Building, Pratt Street, Suva, Fiji.
Facsimile: (677) 330 2094 Telephone: (677) 333 2688 Email: info@rbf.gov.fj

PROJECT:

**Reserve Bank of Fiji
Tower 6
Office Fit - Out Plan**

BD **BLANCO DRAFTING & DESIGN**
Specialize in Architectural , Structural & Services
Drafting design

P.O BOX 4540,
Samabula,
Suva.

Business License #: 1556 / 15
PH: 9053295 / 9876140
E-mail : jmbelena91@gmail.com

© Copyright - BLANCO DESIGN
No part of this document may be reproduced, stored in a retrieval
system in any form or transmitted by any means without prior
permission in writing of Blanco Design.

	DATE:	Mar '2023
	SCALE:	NTS
	DRAWN:	TB
	CHECKED:	TB
CAD DRAWING DO NOT ALTER MANUALLY		DESIGN: TB

SHEET TITLE		
Level 3d Views Department		
Ref No:	DRAWING NUMBER	REVISION
	A.07	