




NOTE : DO NOT SCALE DRAWINGS  
ANY DISCREPANCIES ARE TO BE REPORTED TO THE ARCHITECTS  
LARGER SCALE DRAWINGS ARE DEEMED TO TAKE PRECEDENCE  
OVER SMALLER SCALE DRAWINGS.

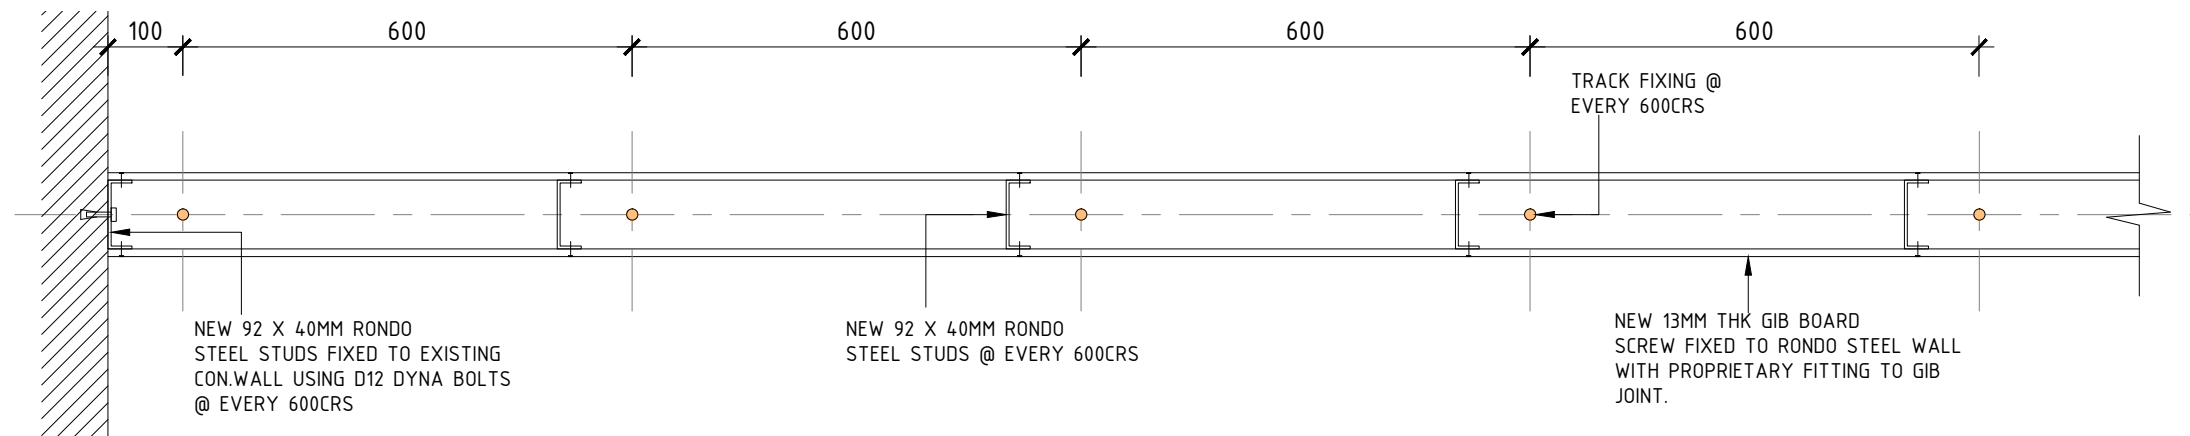

1 Floor & Wall Fixing Details  
A.01 Level - (t6 floor) scale1:20 @ A3

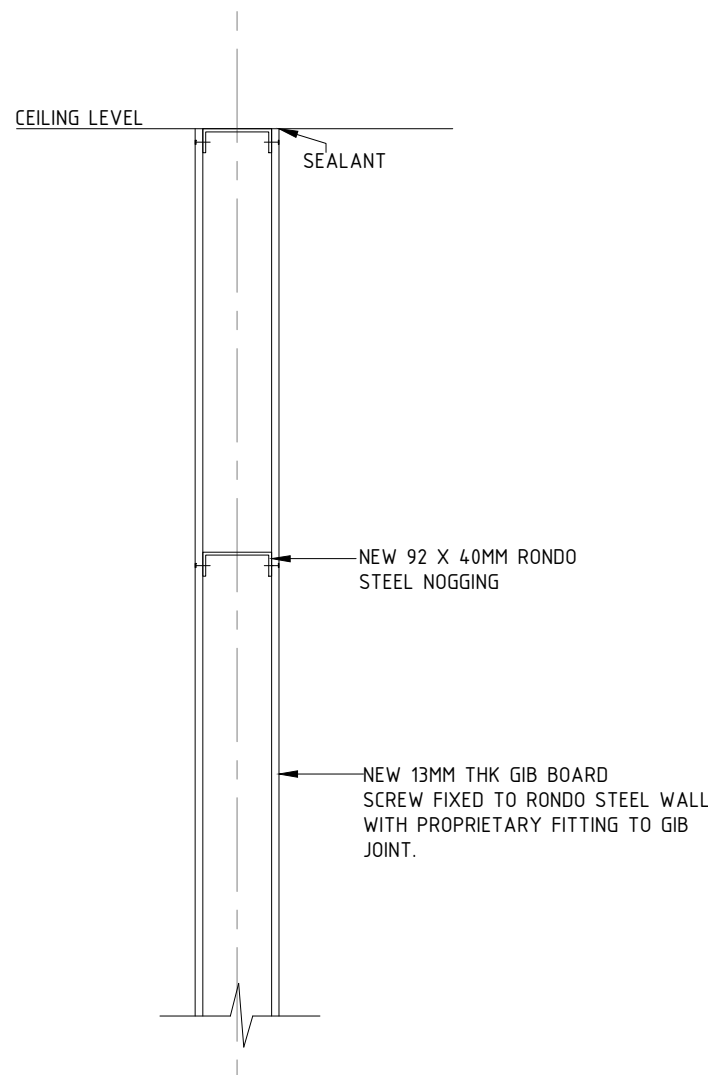

2 Wall Details to Internal Wall  
A.01 Level - (t6 floor) scale1:20 @ A3

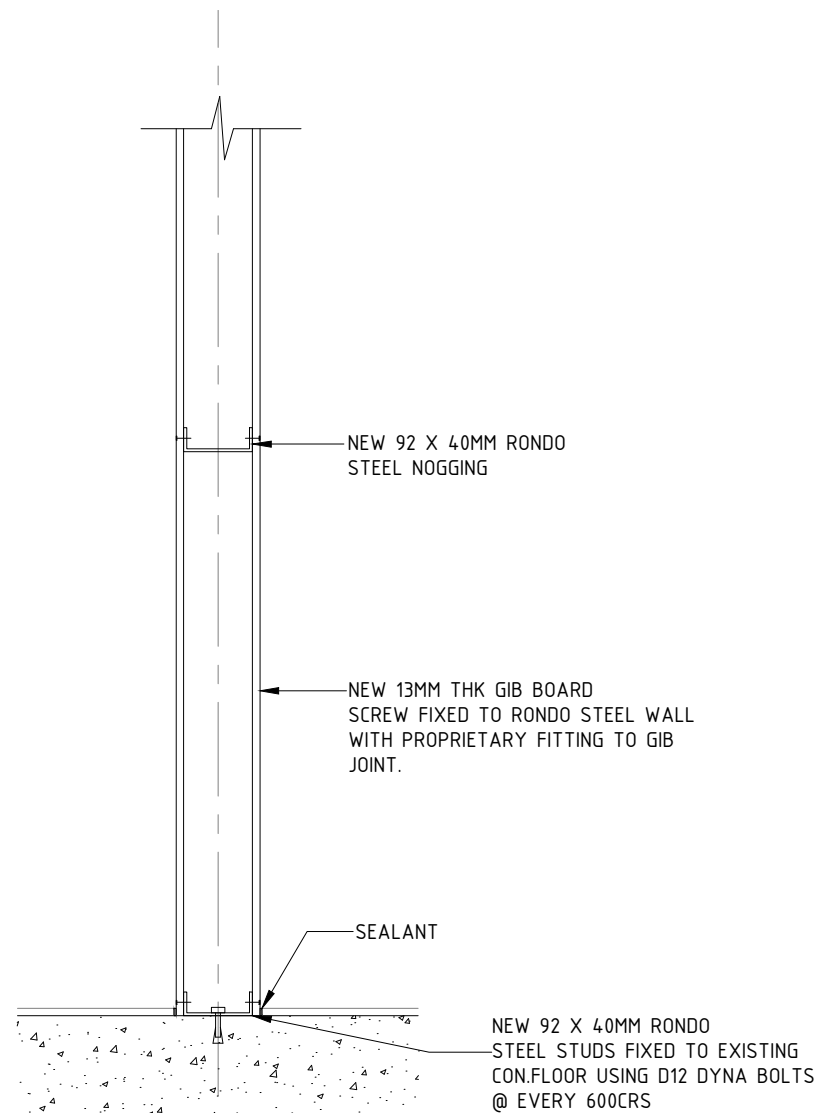

3 Floor Details to Internal Wall  
A.01 Level - (t6 floor) scale1:20 @ A3

| Rev. | DATE | Description | By. |
|------|------|-------------|-----|
|      |      | Revision 3  | TB  |

CLIENT:

**RESERVE BANK OF FIJI**  
Reserve Bank Building, Pratt Street, Suva, Fiji.  
Facsimile: (677) 330 2094 Telephone: (677) 333 2688 Email: info@rbf.gov.fj

PROJECT:

**Reserve Bank of Fiji  
Tower 6  
Office Fit - Out Plan**

**BD** **BLANCO DRAFTING & DESIGN**  
Specialize in Architectural, Structural & Services  
Drafting design

P.O. BOX 4540,  
Samabula,  
Suva.

Business License #: 1556 / 15  
PH: 9053295 / 9876140  
E-mail : jmbelena91@gmail.com

© Copyright - BLANCO DESIGN  
No part of this document may be reproduced, stored in a retrieval system in any form or transmitted by any means without prior permission in writing of Blanco Design.

|                                      |          |            |
|--------------------------------------|----------|------------|
|                                      | DATE:    | Mar '2023  |
|                                      | SCALE:   | 1:10       |
|                                      | DRAWN:   | TB         |
|                                      | CHECKED: | TB         |
| CAD DRAWING<br>DO NOT ALTER MANUALLY |          | DESIGN: TB |

SHEET TITLE

**Level T6 Wall Details  
Department**

|         |                |          |
|---------|----------------|----------|
| Ref No: | DRAWING NUMBER | REVISION |
|         | <b>A.06</b>    |          |