

CLIENT NAME:

PROJECT NAME:

TEA ROOM FITOUT
AT LEVEL - P4

PROJECT No. : 0001

PROJECT ISSUE DATE: 29/02/24

PROJECT STATUS:

FOR APPROVAL

Date	Rev	DESCRIPTION

SHEET NAME:

PROPOSED TEA ROOM

CHECKED BY: RBF

REV No.:

DESIGN BY: RBF

DRAWN BY: STS


SCALE : 1 : 50

SHEET No.:

A02

KEY NUMBER REFERENCE

1. GRANITE 20MM
2. EXISTING AIR VENT
3. EXISTING SINK TO BE REUSED
4. NEW MICROWAVE
5. EXISTING FRIDGE RELOCATED HERE
6. NEW STAINLESS STEEL TABLE WITH ROLLER
7. NEW TIMBER FRAME CABINET WITH TIMBER SLIDING DOOR
- 8.URN (ELECTRIC H2O HEATER)
9. SELECTED FLOOR FINISH BY CLIENTS CHOICE

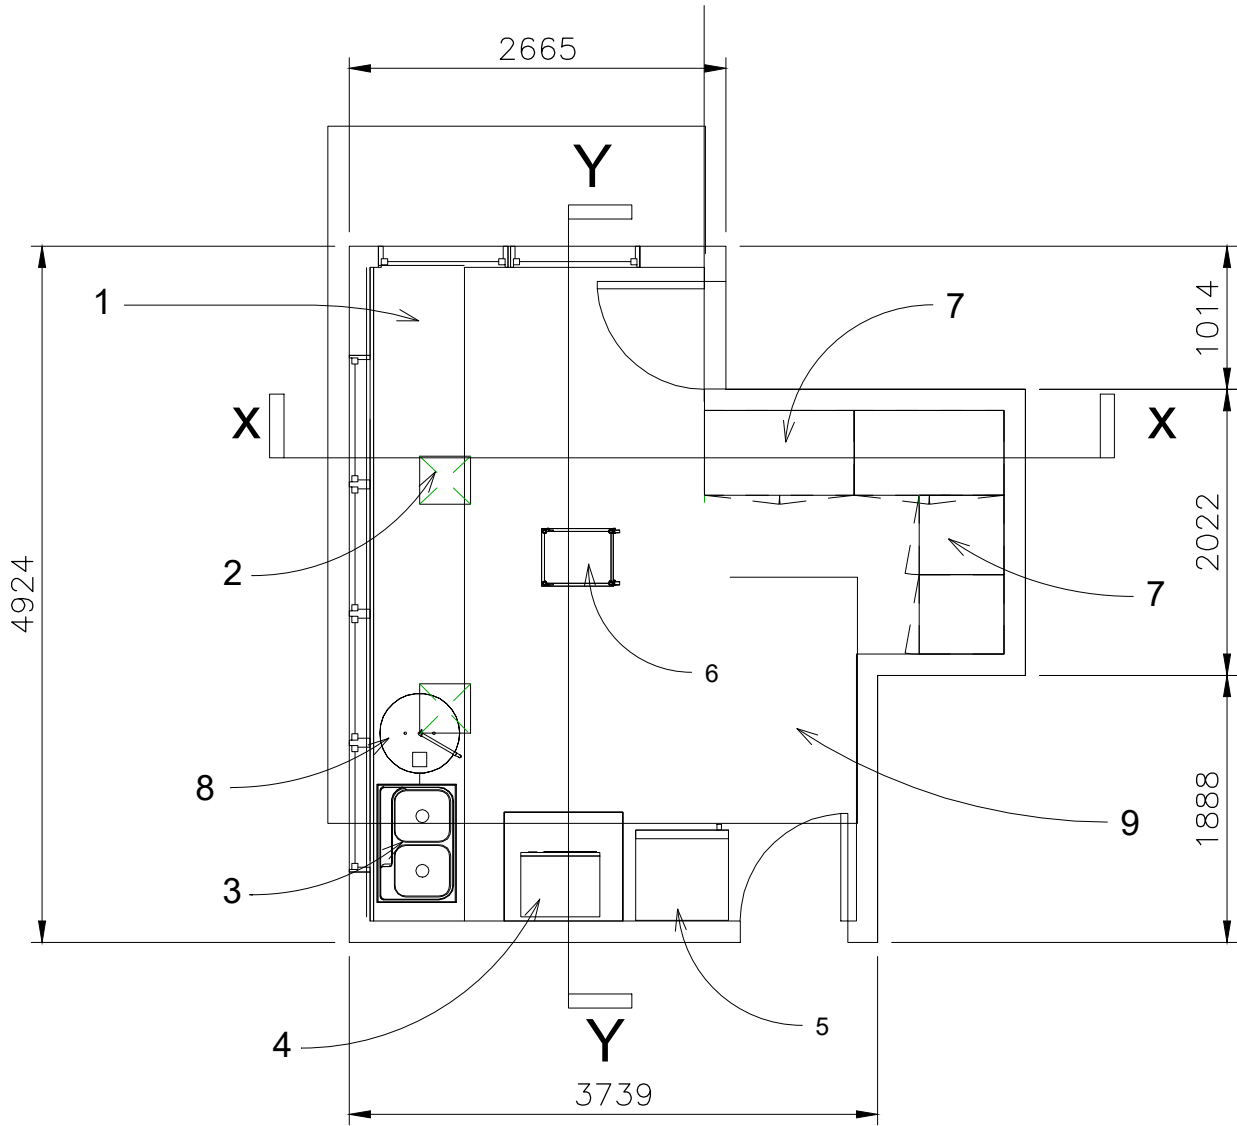

1 PROPOSED TEA ROOM
1 : 50