

CLIENT NAME:

PROJECT NAME:

TEA ROOM FITOUT
AT LEVEL - P4

PROJECT No. : 0001

PROJECT ISSUE DATE: Issue Date

PROJECT STATUS:

FOR APPROVAL

Date	Rev	DESCRIPTION

SHEET NAME:

TYPICAL DETAILS

CHECKED BY: RBF

DESIGN BY: RBF


DRAWN BY: STS

SCALE : 1 : 50

REV No.:


SHEET No.:

A04

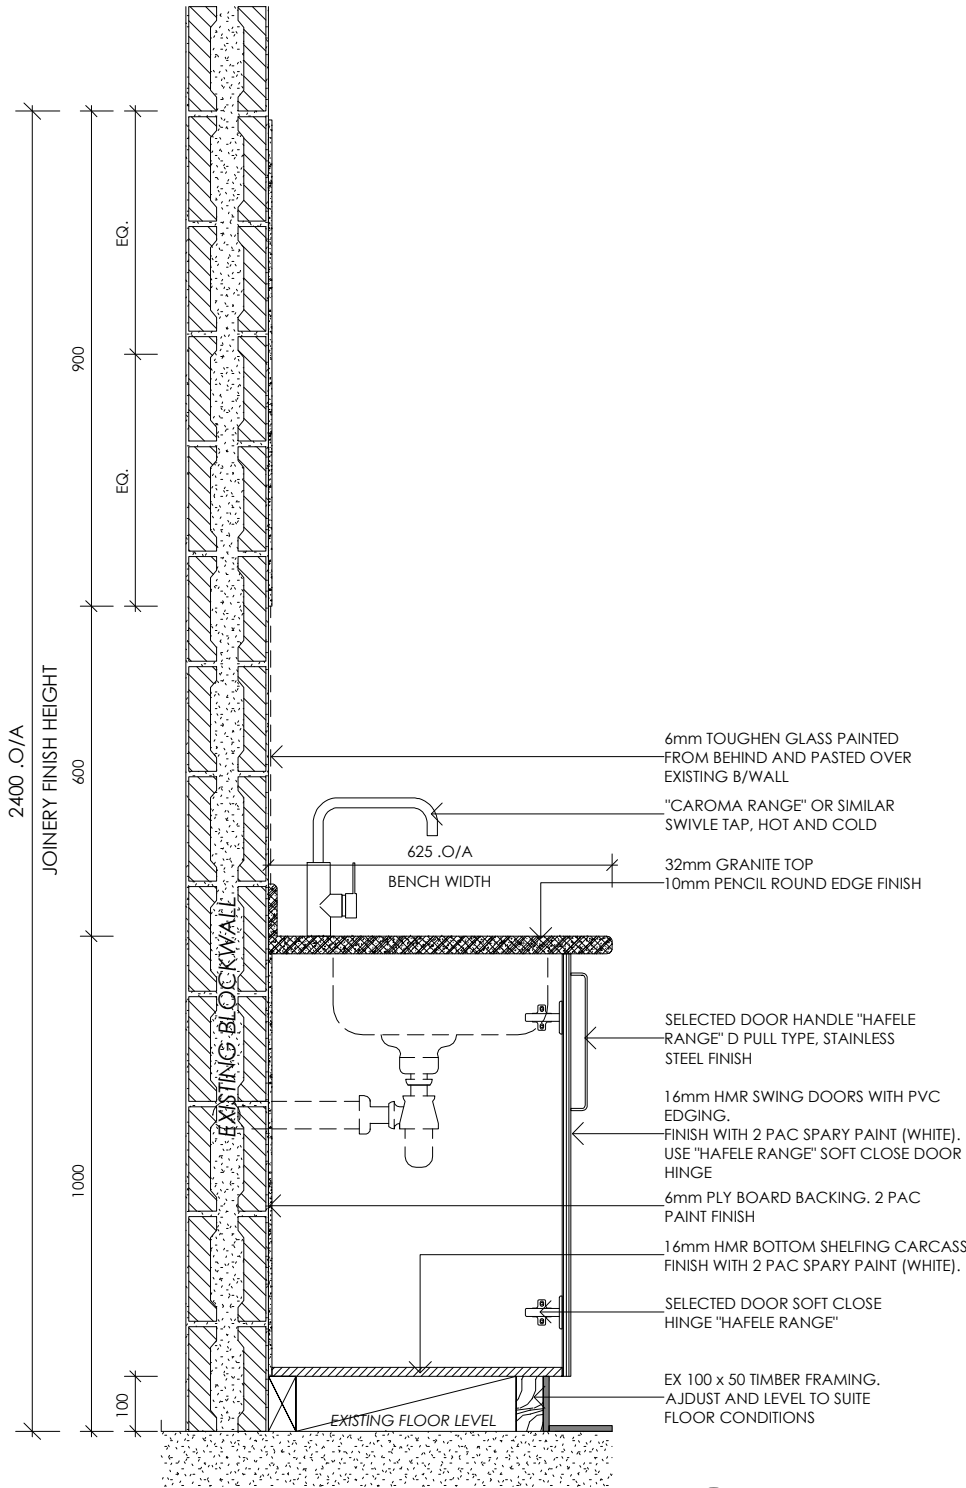

1 DETAIL

SCALE: 1 : 10 @A3

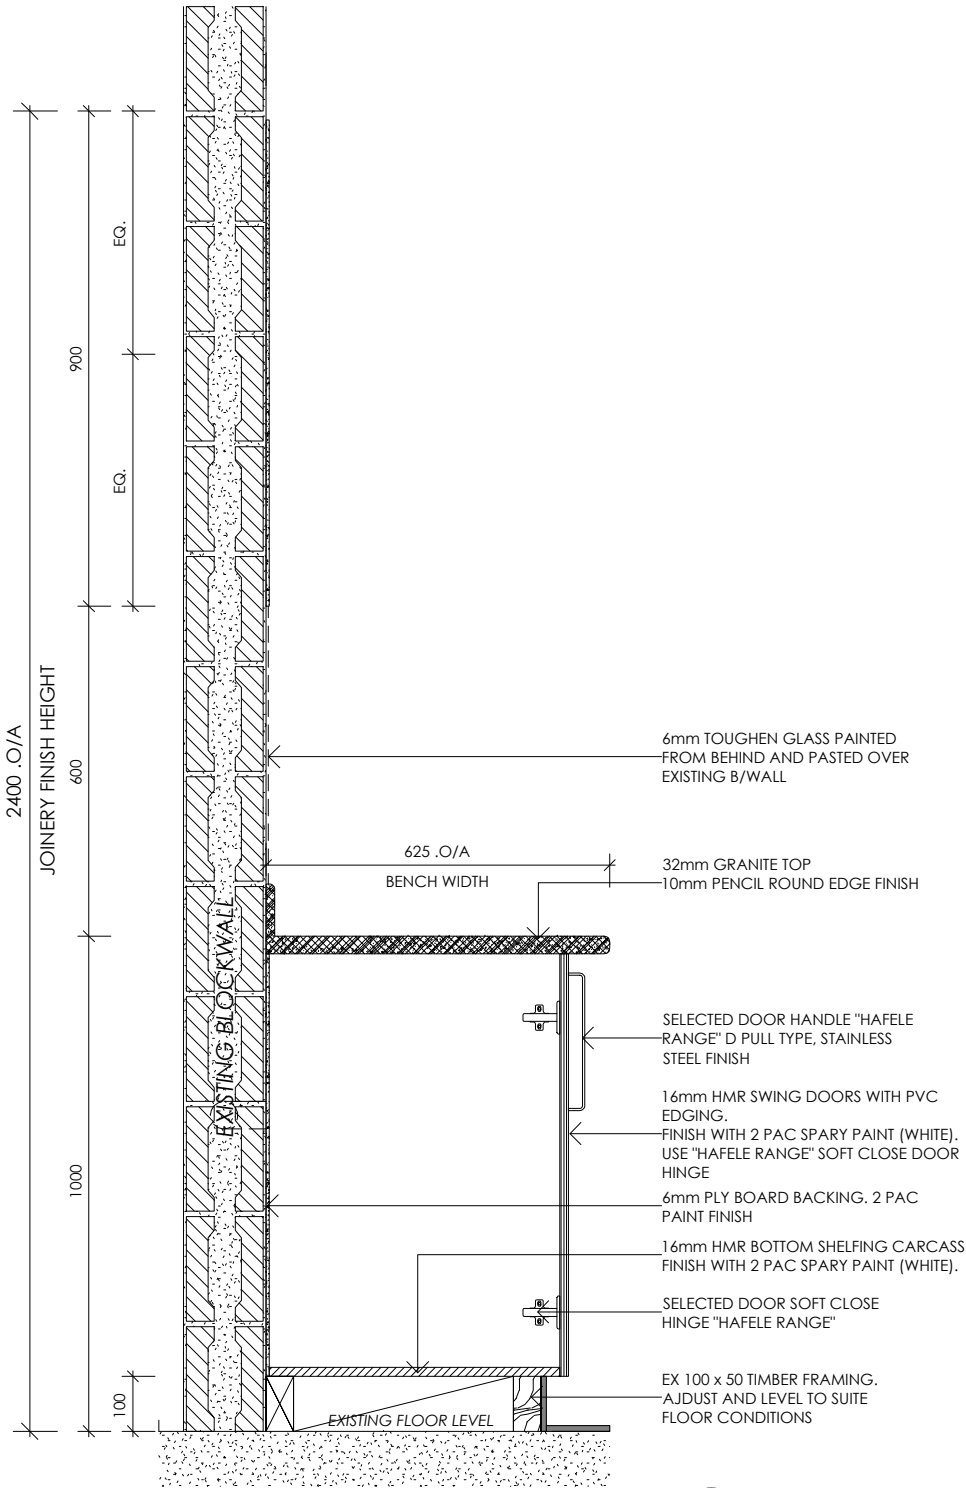

2 DETAIL

SCALE: 1 : 10 @A3